
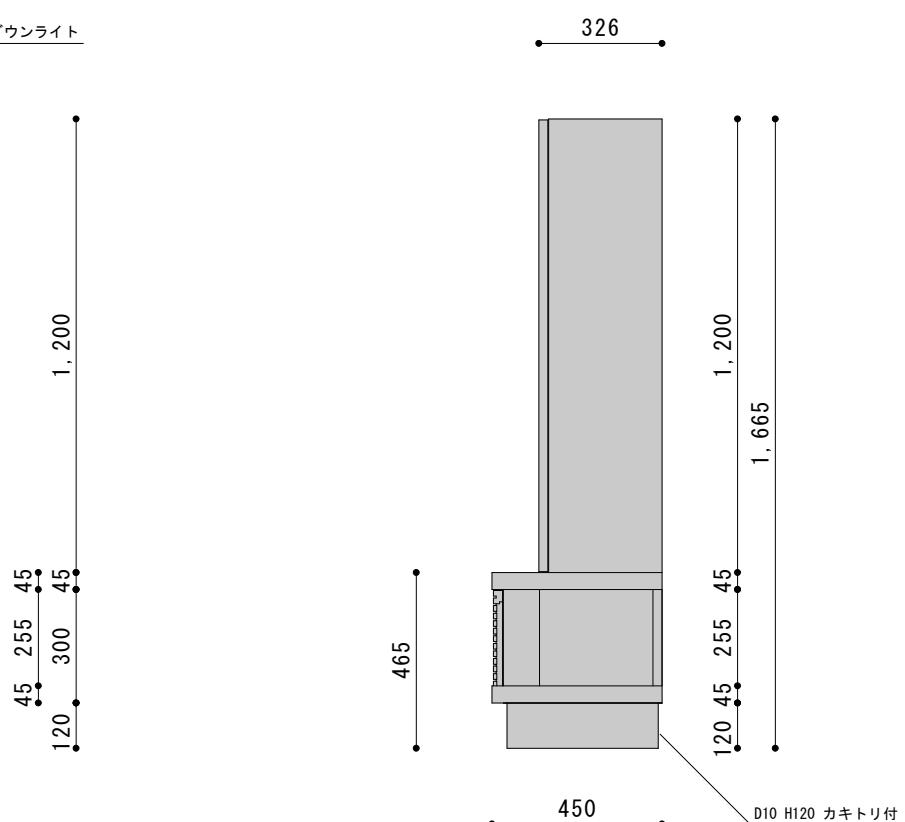
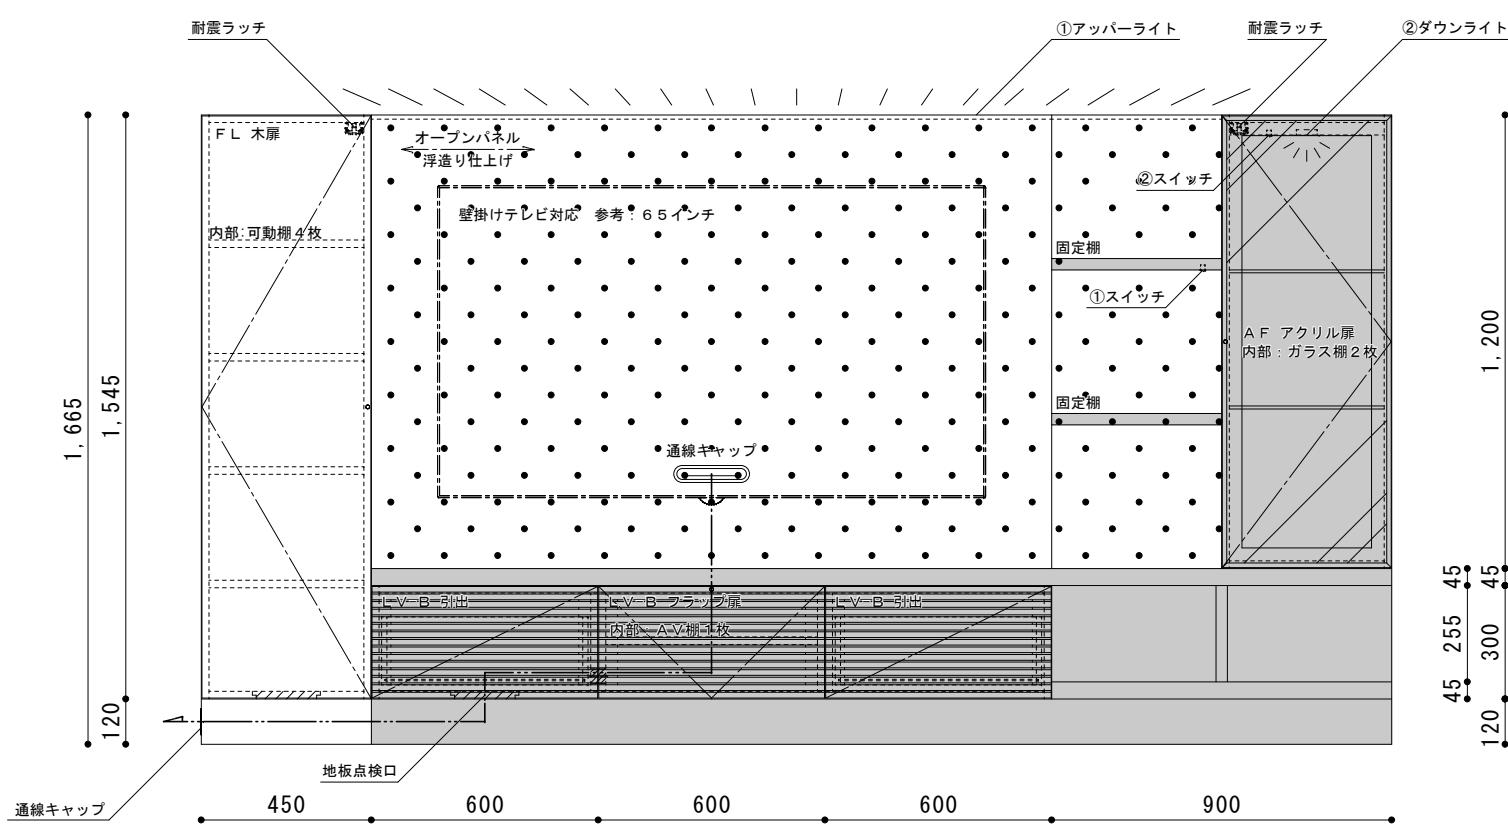
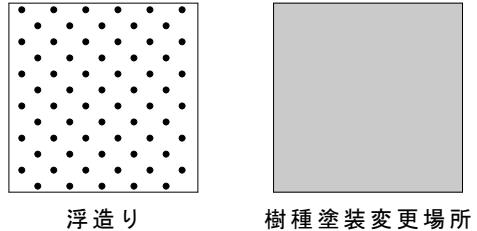


上面仕上げ

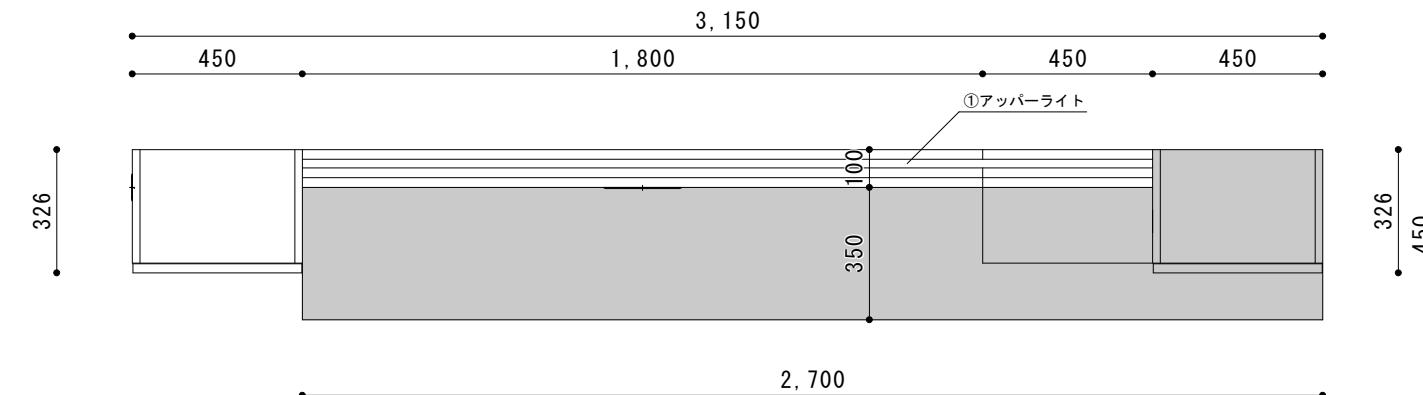

SCALE : 1/20 (A3)

DATE : 2024/01/13

SELECT FURNITURE

A+

SELECT PLAN

LV-101